



**GREAT ROOM 2**

Scale:



**GREAT ROOM 1**

Scale:





**PARLOR 1**

Scale:


DRIVEWAY

FLAT ROOF AT 9'-0" HIGH

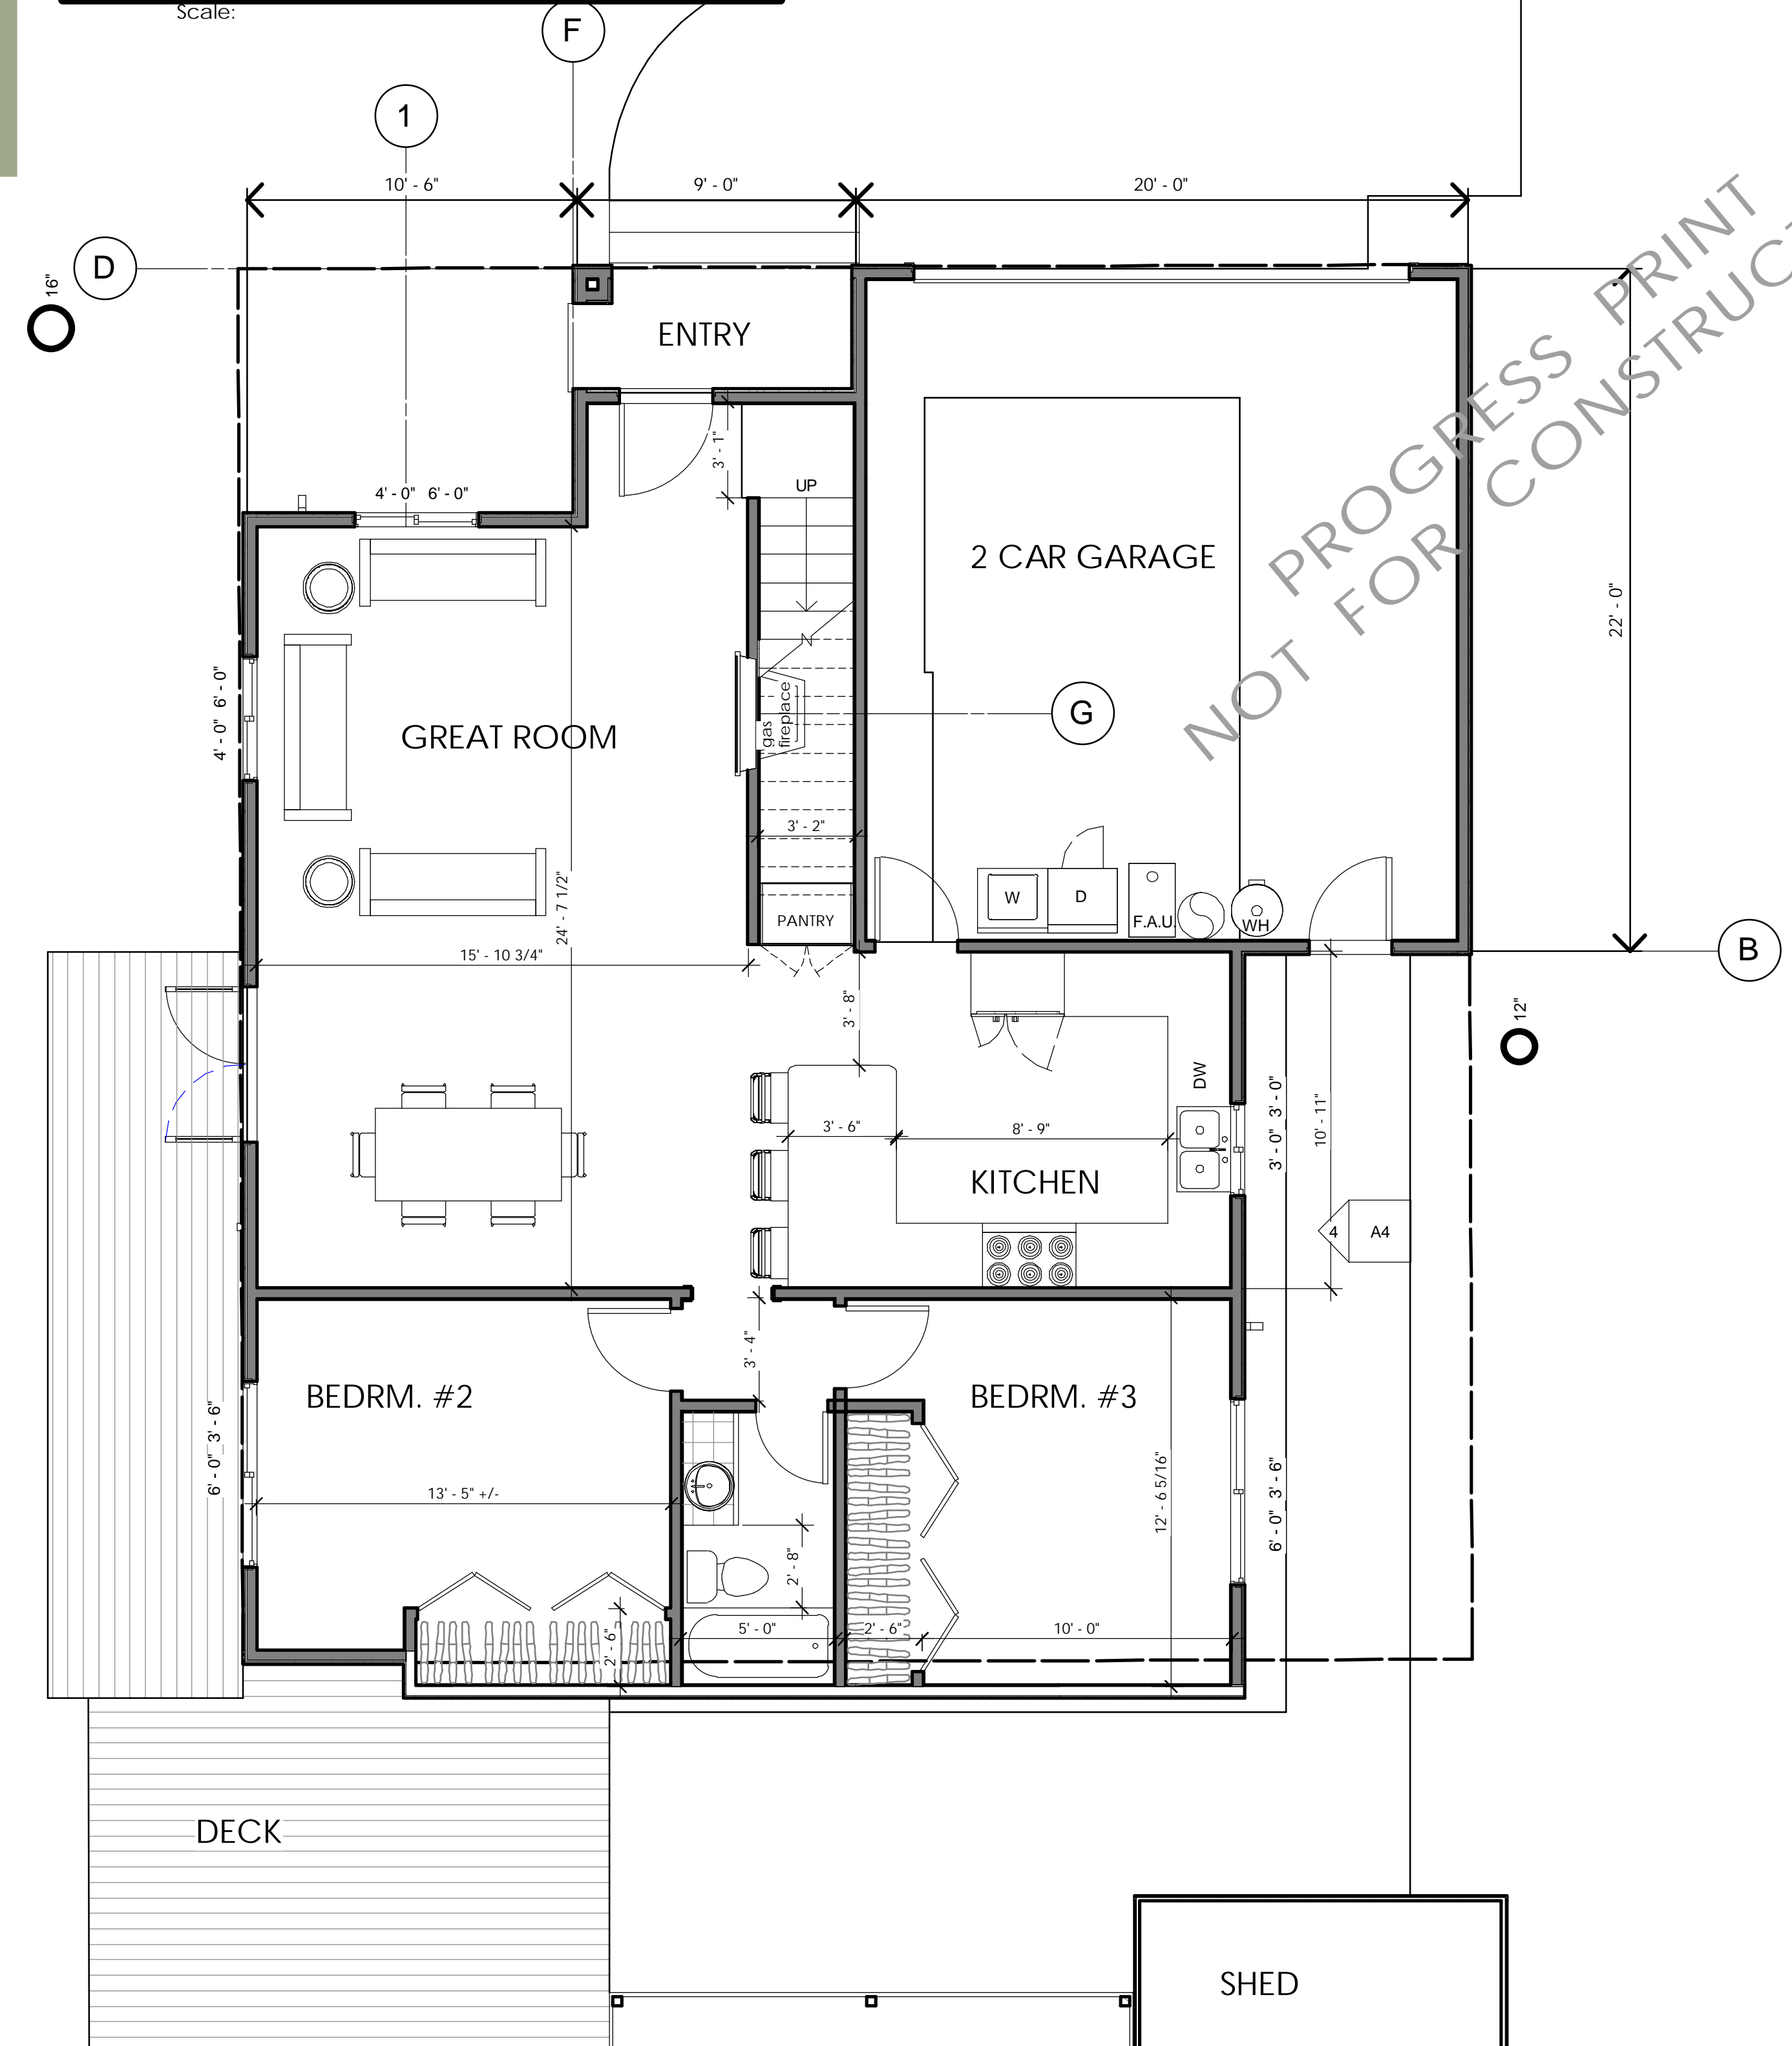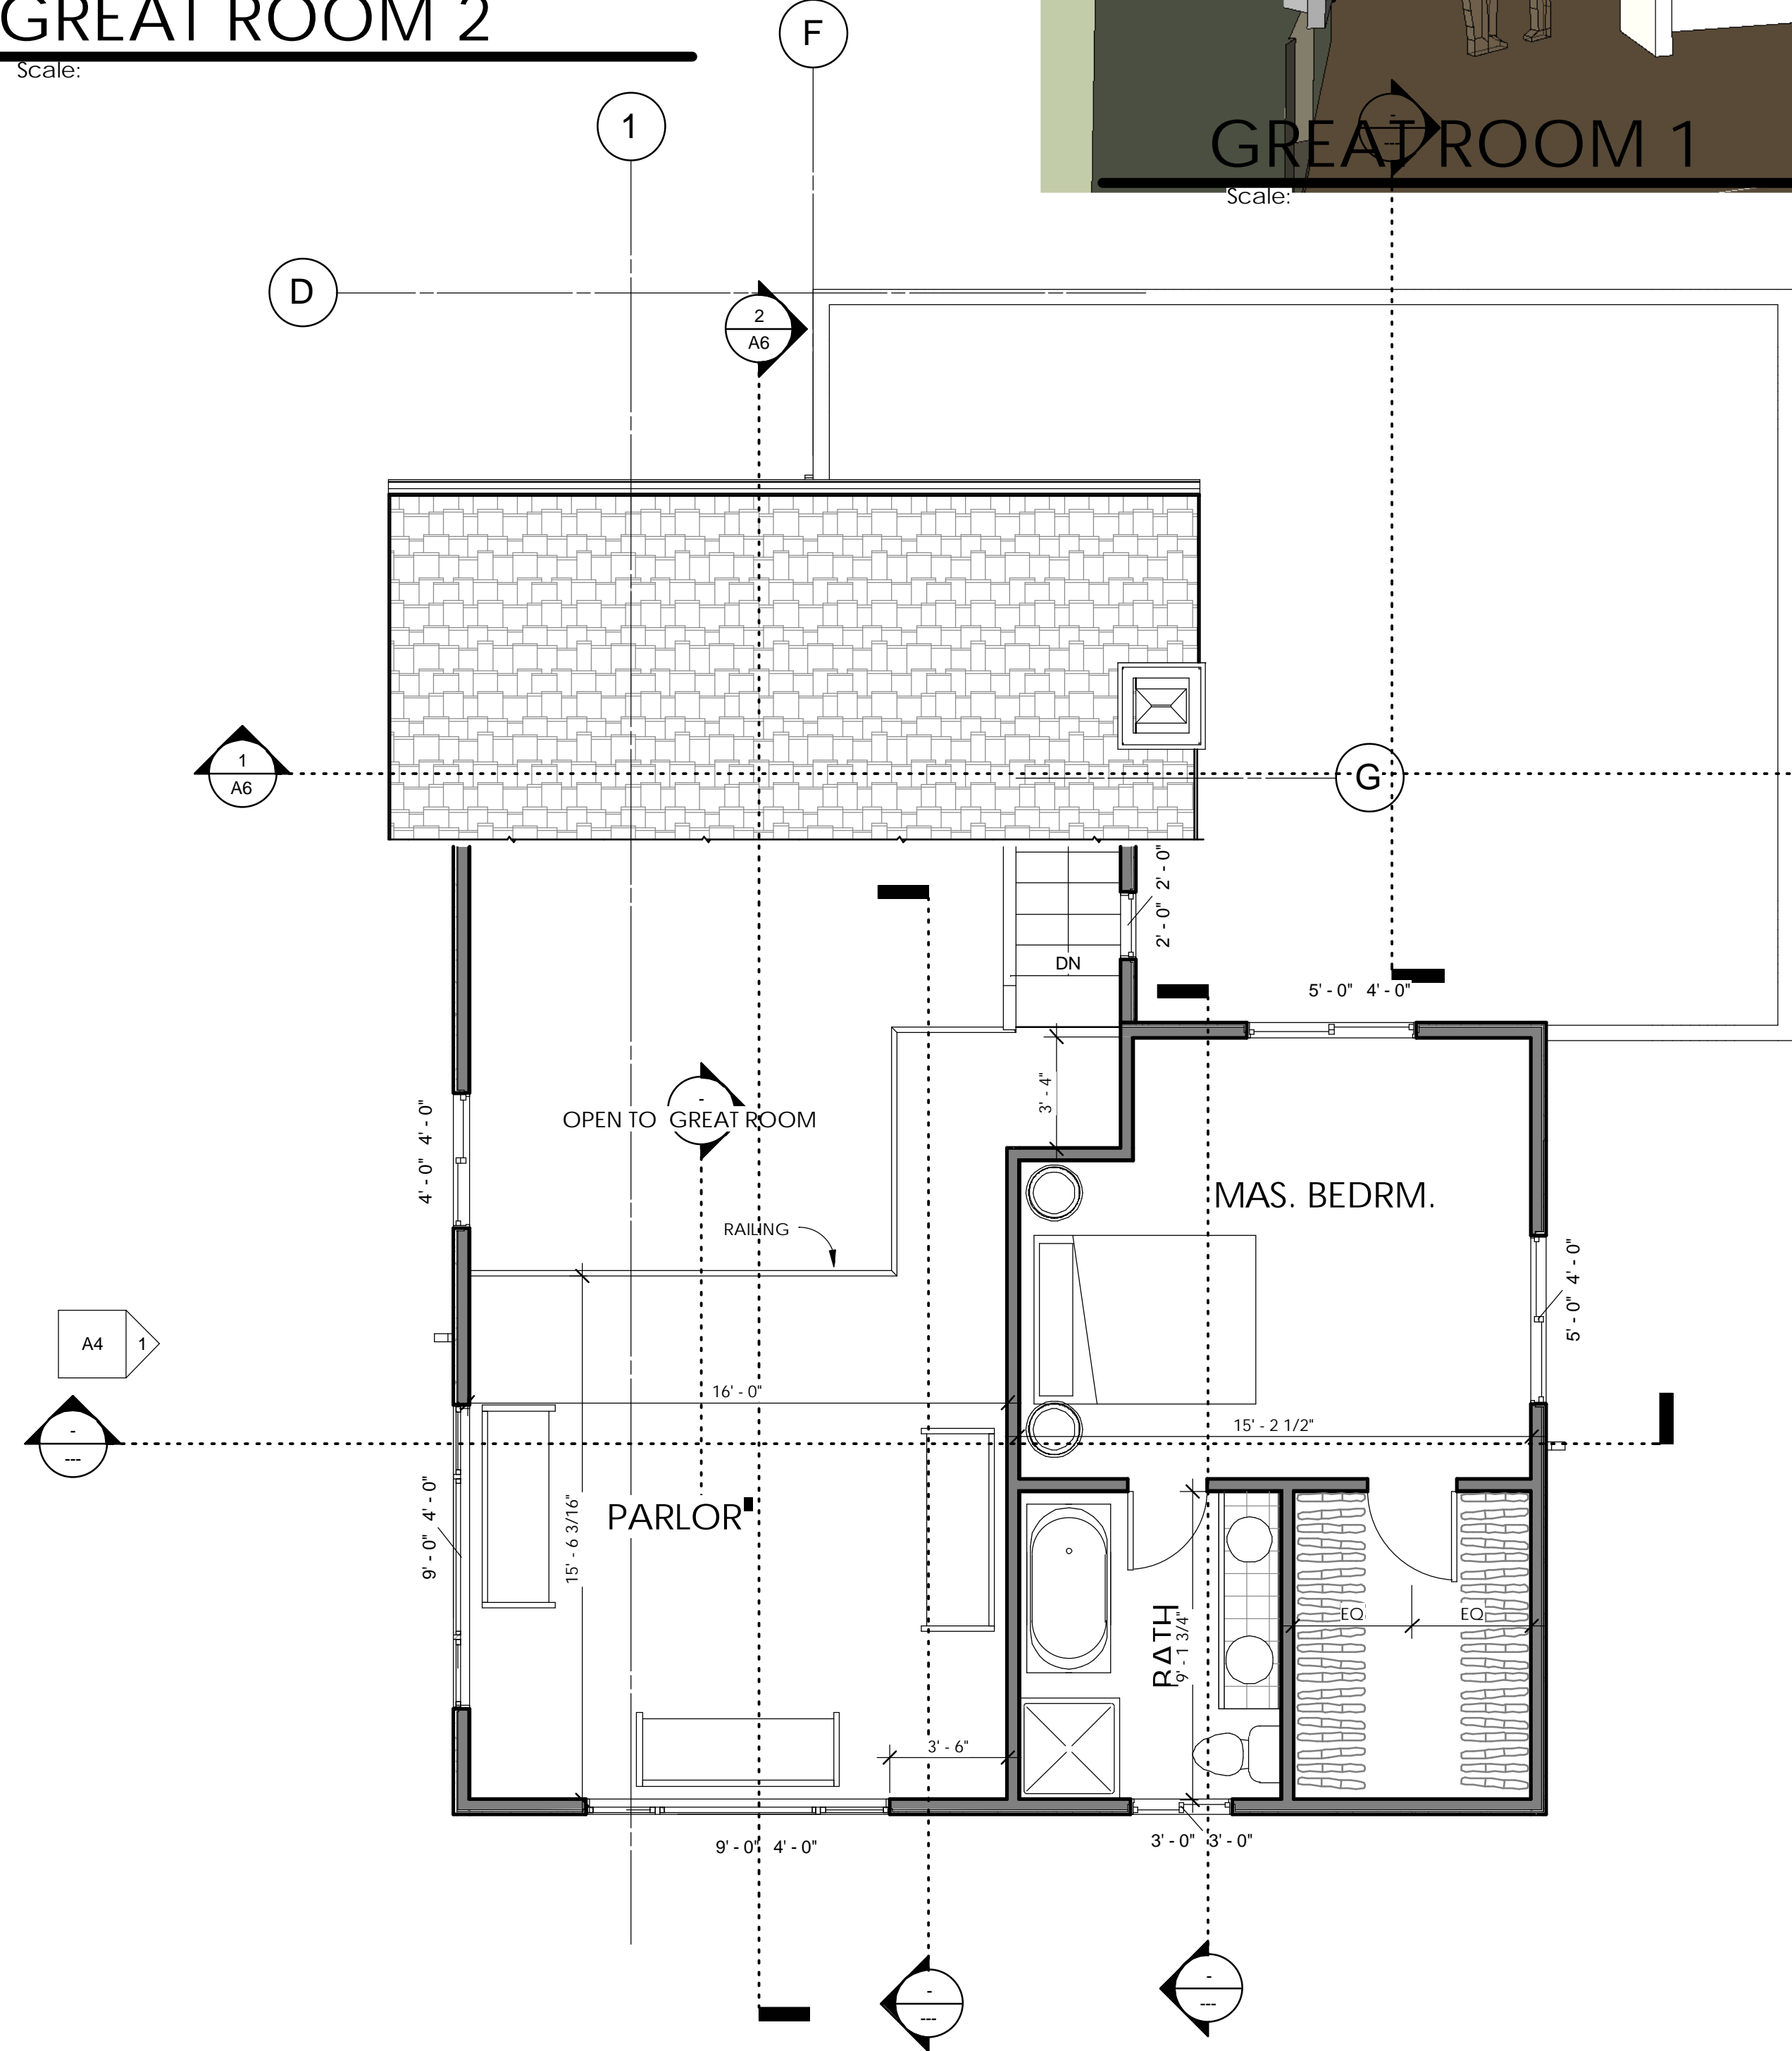

COPYRIGHT 2007  
KNOLL DESIGN  
THE USE AND REPRODUCTION OF THIS DOCUMENT IS LIMITED TO THIS PROJECT AND THIS SITE. ALL OTHER REPRODUCTIONS ARE PROHIBITED.

Custom Residential Design since 1982  
KENT KNOLL - designer  
p.o. box 3161 - Monterey, CA 93942  
phone: 831-373-8509  
fax: 831-373-3161  
email: kent@kentknoll.com  
website: www.kentknoll.com

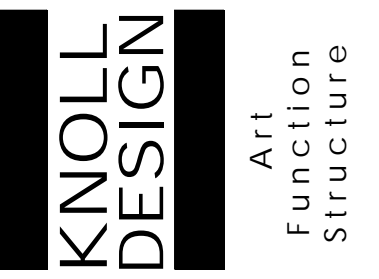

owner: BARBARA DIEDWARDO & LEZAHLEE PATRICK  
project: Residence Addition at 1512 Wanda Avenue Seaside, CA 93955

DRAWING DATE: 5 / 31 / 2007

REVISIONS:

#	Date	Description

sheet title:  
**FLOOR PLAN**


**DIEDWARDO**

sheet number:

**A3**


CONCEPT

NOT FOR CONSTRUCTION

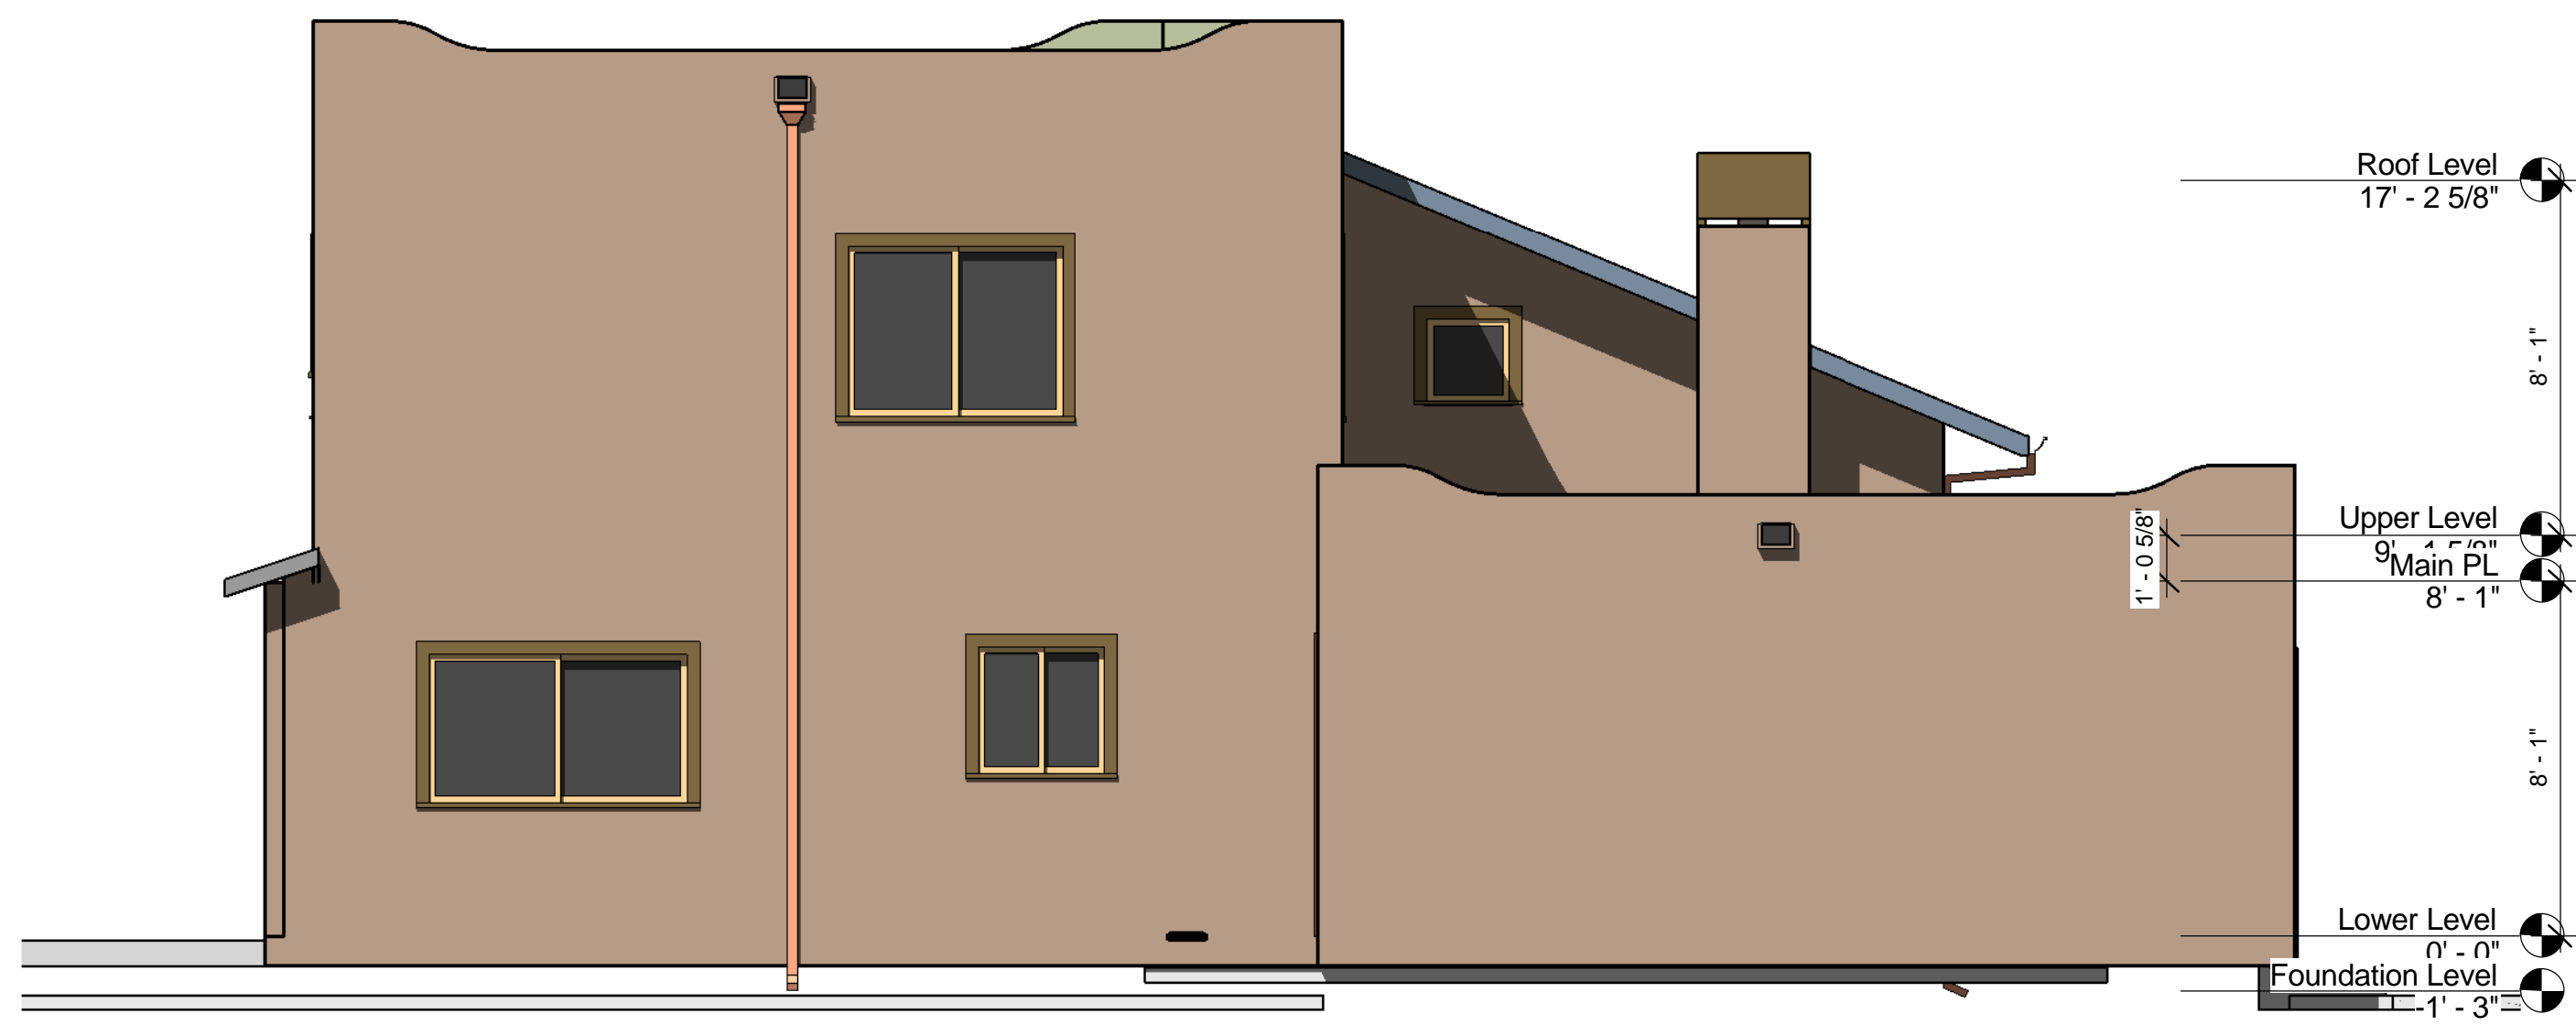


**East**

Scale: 1/4" = 1'-0"

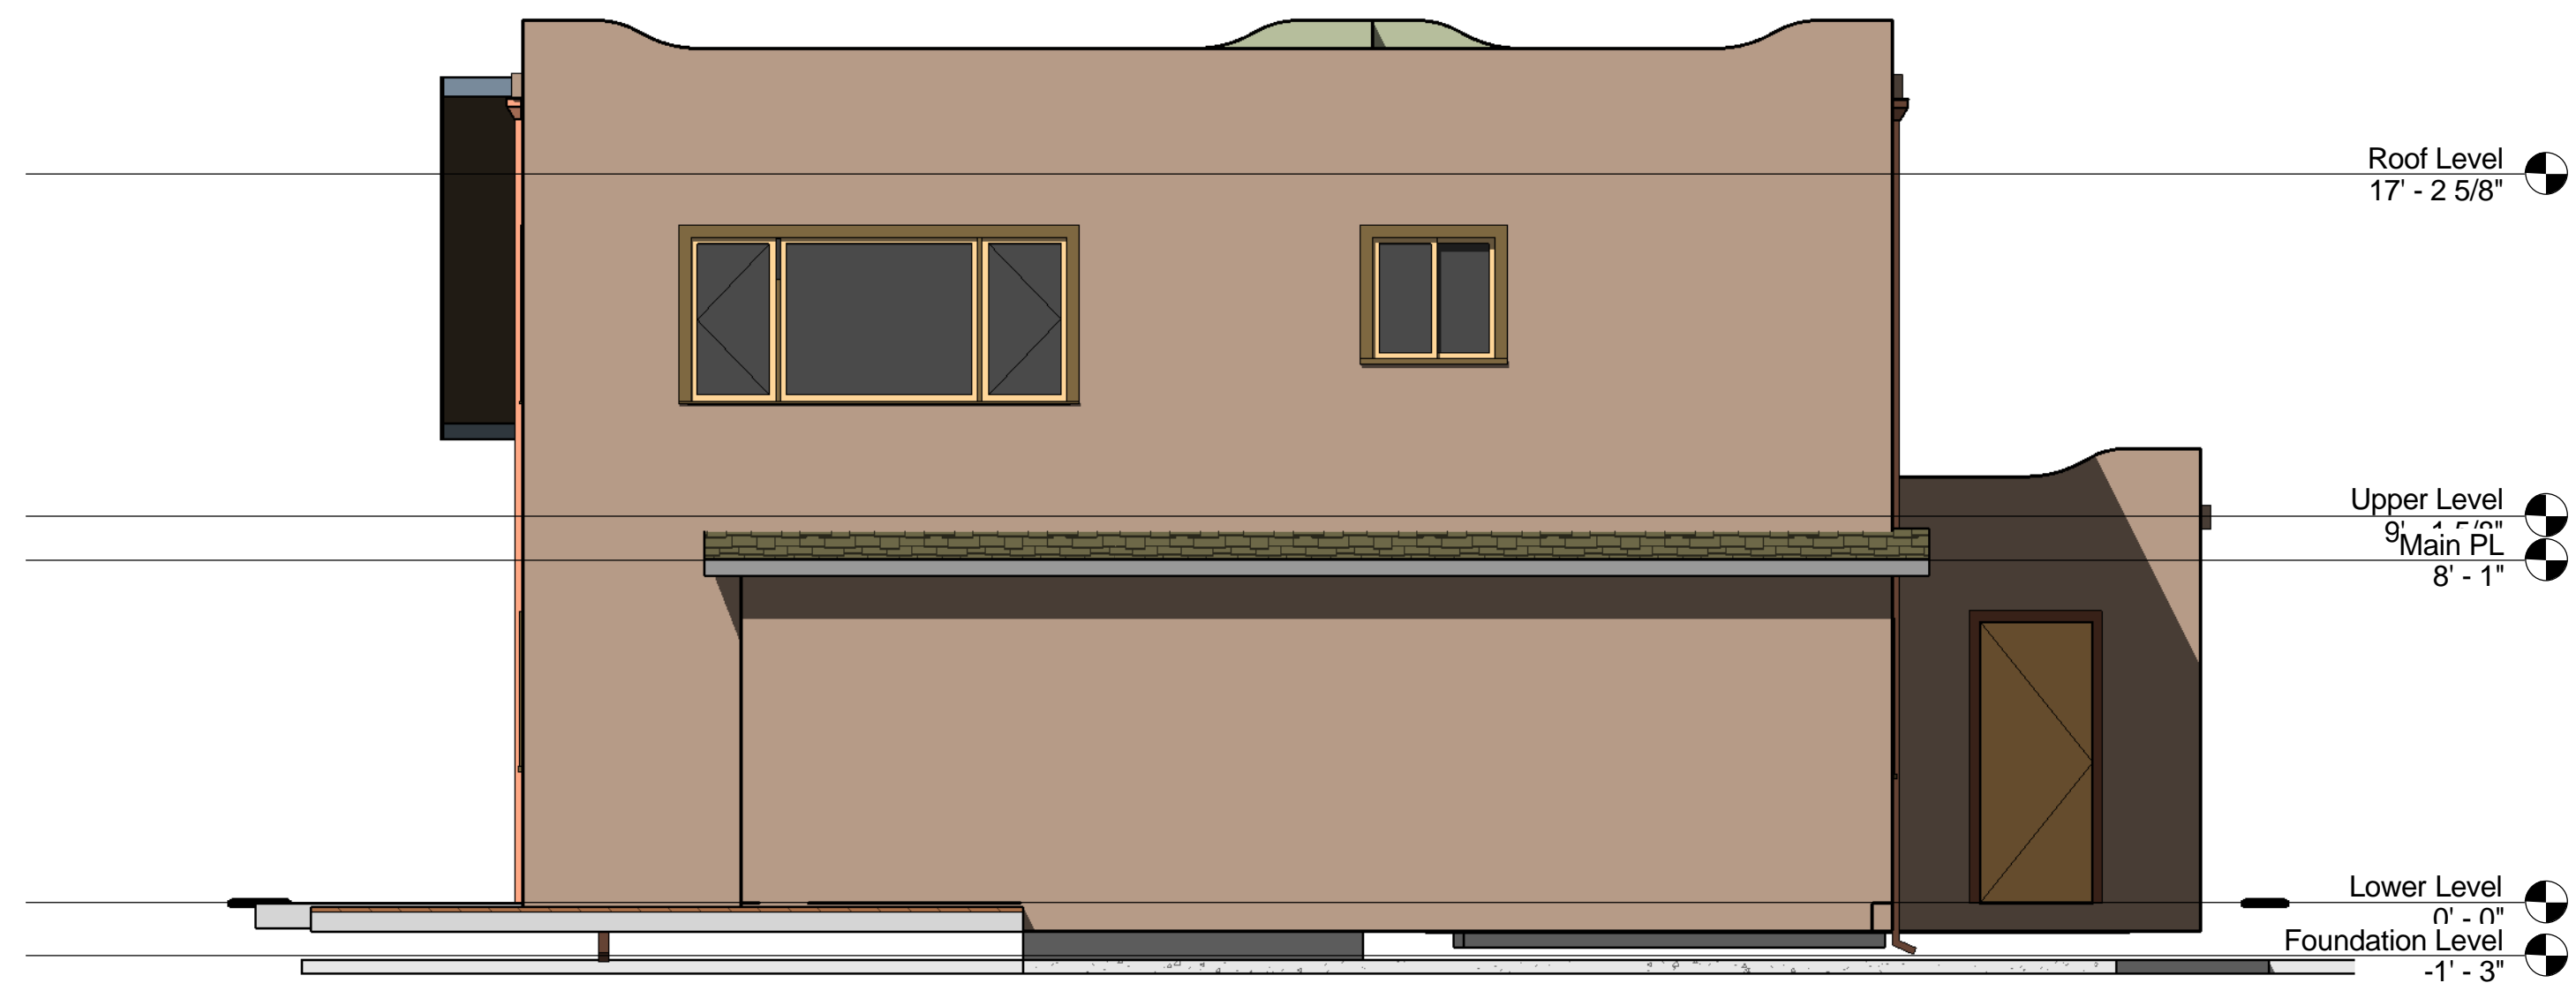


**South**

Scale: 1/4" = 1'-0"

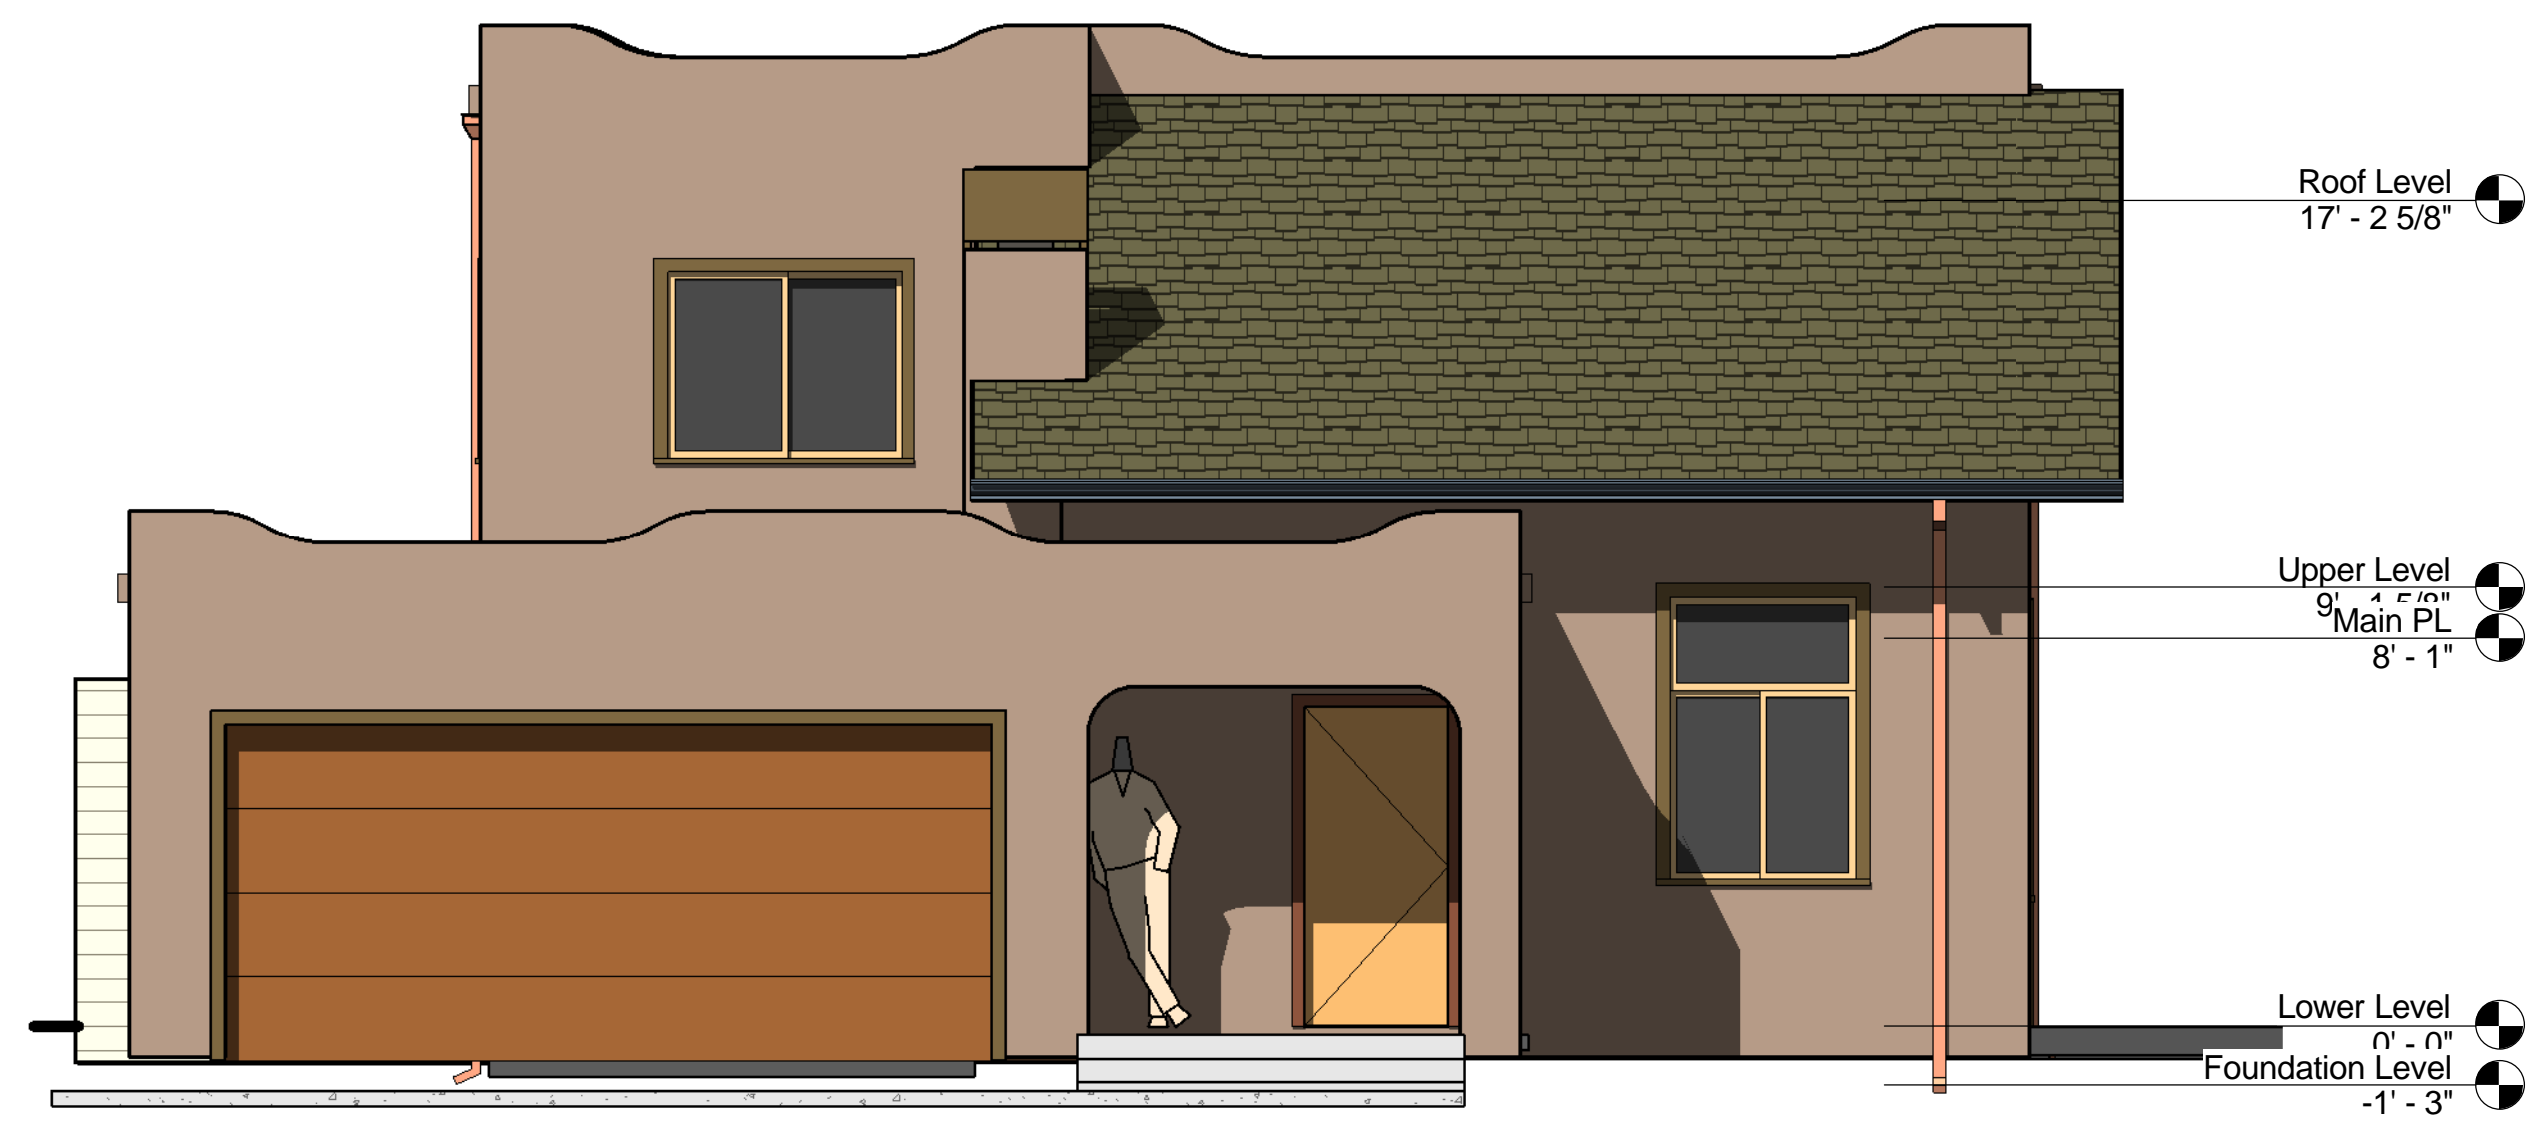

**North**

Scale: 1/4" = 1'-0"

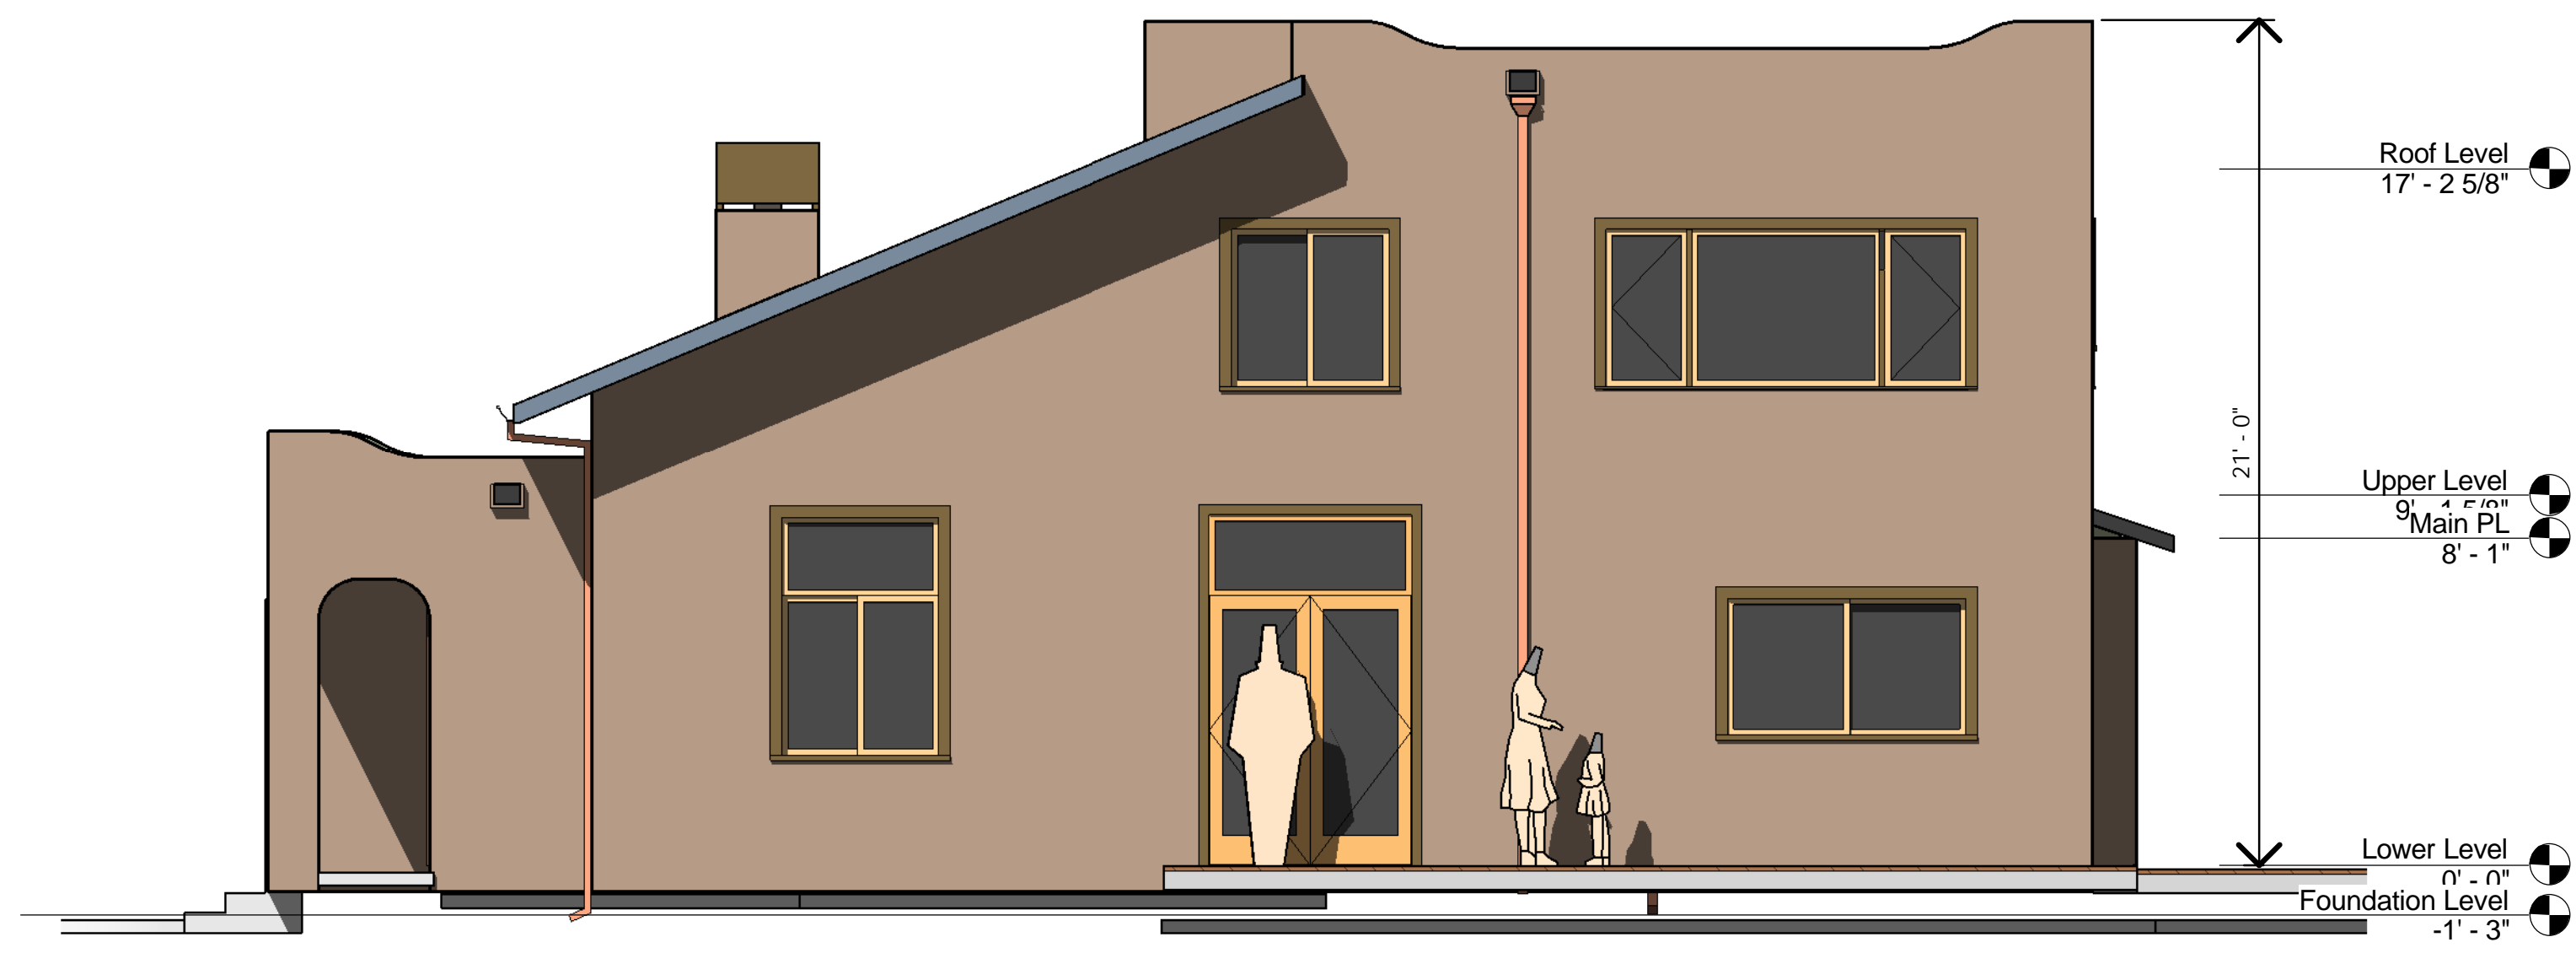

**West**

Scale: 1/4" = 1'-0"